



Rev.	Description	Date	Drawn



Winchester
 City Council

SERVICE DELIVERY

REGULATORY

City Offices
 Colebrook Street
 Winchester,
 SO23 9LJ.


© Winchester City Council

Project:
 ROAD SIGNS AND MARKINGS
 GENERAL

Title:
 NEW EDGE LINES

MIAN ROAD
 LITTLETON

Scale: NTS	Date: 23/01/2019
Drawn: NYC	CAD: Checked:
DRG. No. 810500/1524	Status:

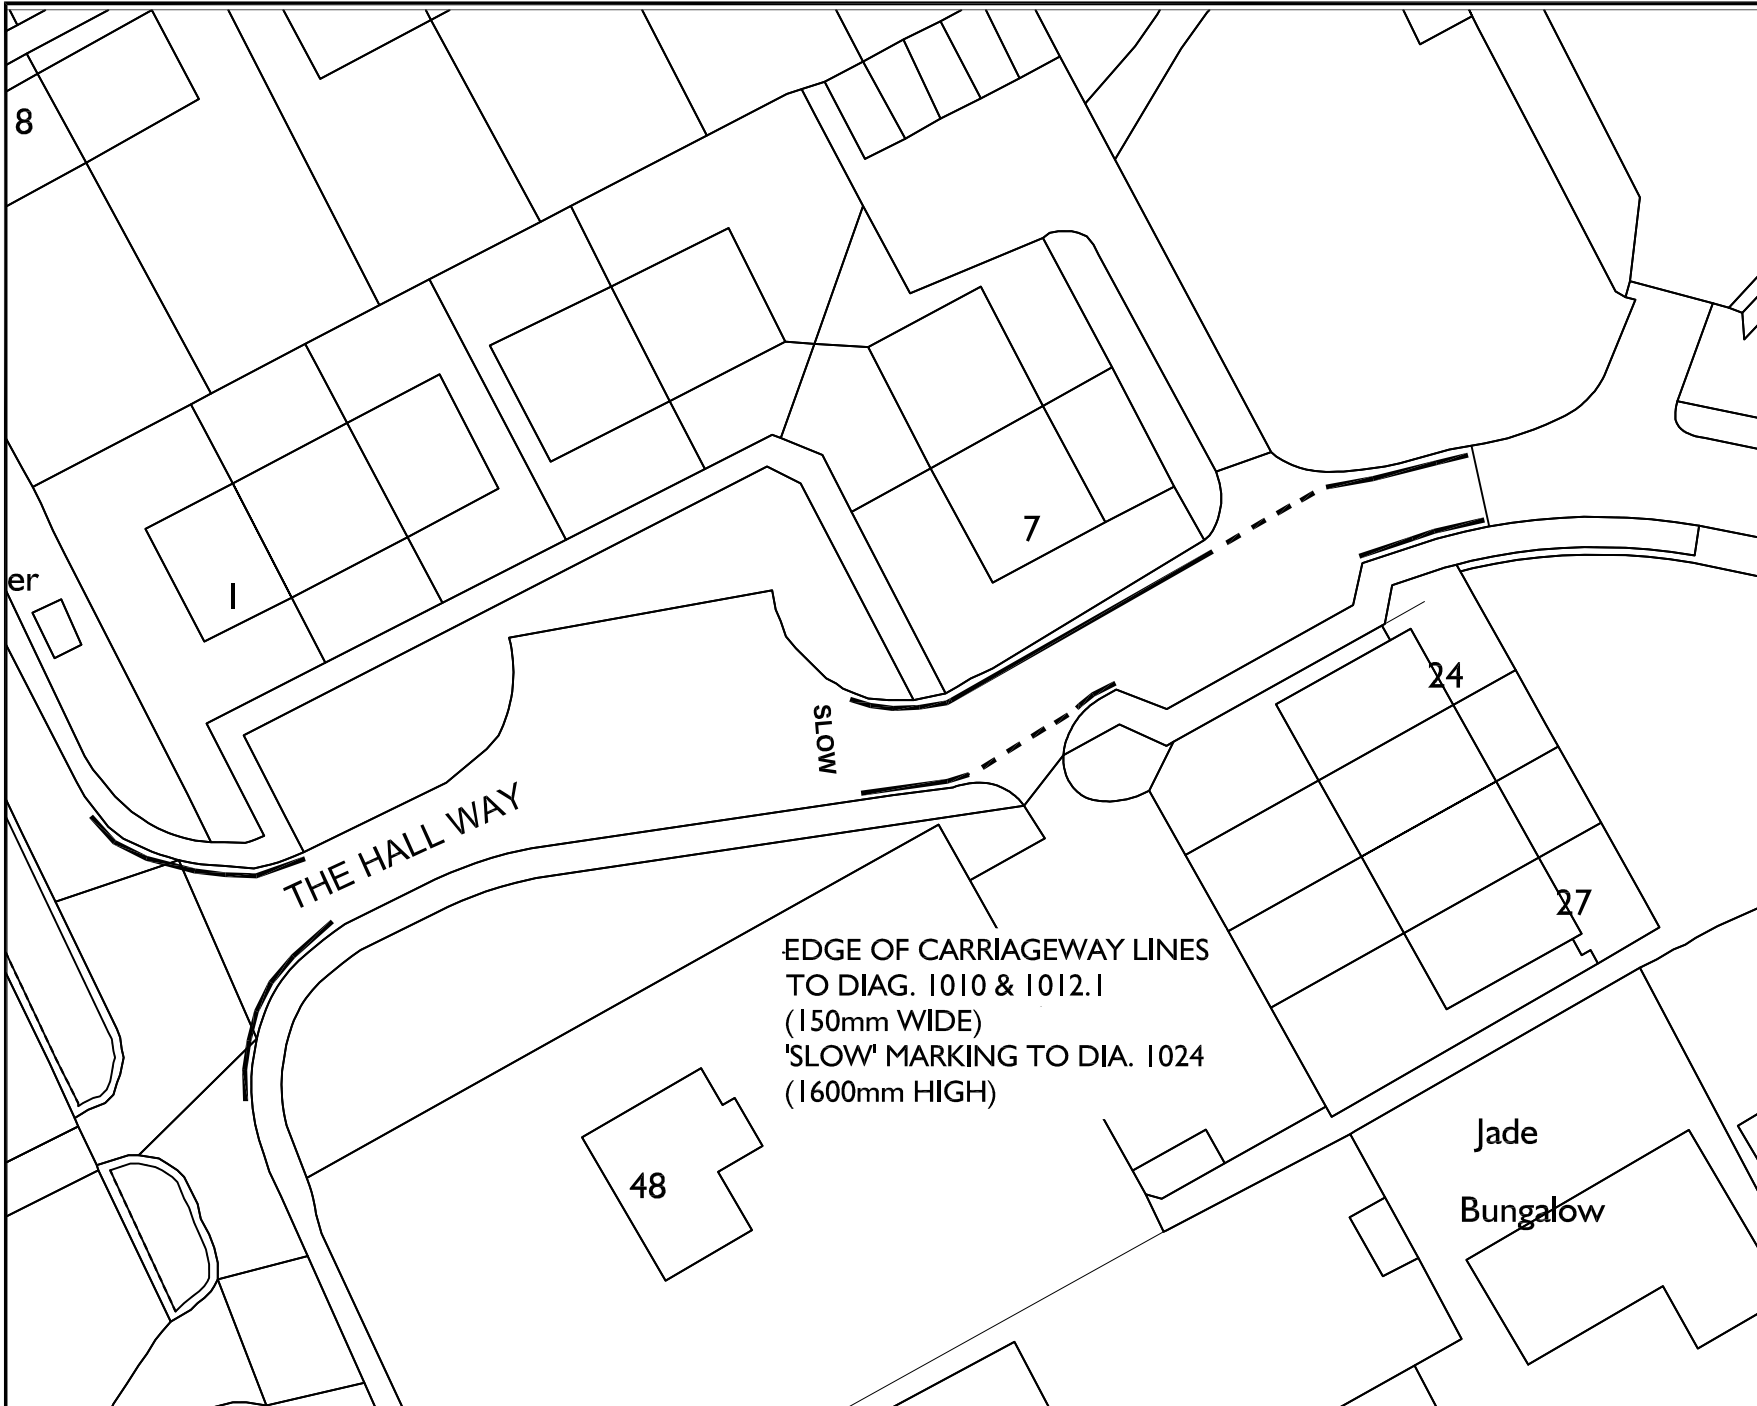

Rev.	Description	Date	Drawn



Winchester
 City Council

SERVICE DELIVERY

REGULATORY

City Offices
 Colebrook Street
 Winchester,
 SO23 9LJ.

© Winchester City Council

Project:
 ROAD SIGNS AND MARKINGS
 GENERAL

Title:
 NEW EDGE LINES AND
 SLOW MARKING

THE HALL WAY
 LITTLETON

Scale: NTS	Date: 12/12/2018
Drawn: NVC	CAD: Checked:
DRG. No. 810500/1512	Status:

EDGE OF CARRIAGEWAY LINES
 TO DIA. 1010 & 1012.1
 (150mm WIDE)
 'SLOW' MARKING TO DIA. 1024
 (1600mm HIGH)

SLOW

THE HALL WAY

Jade
 Bungalow

48

7

24

27

8

er

1